
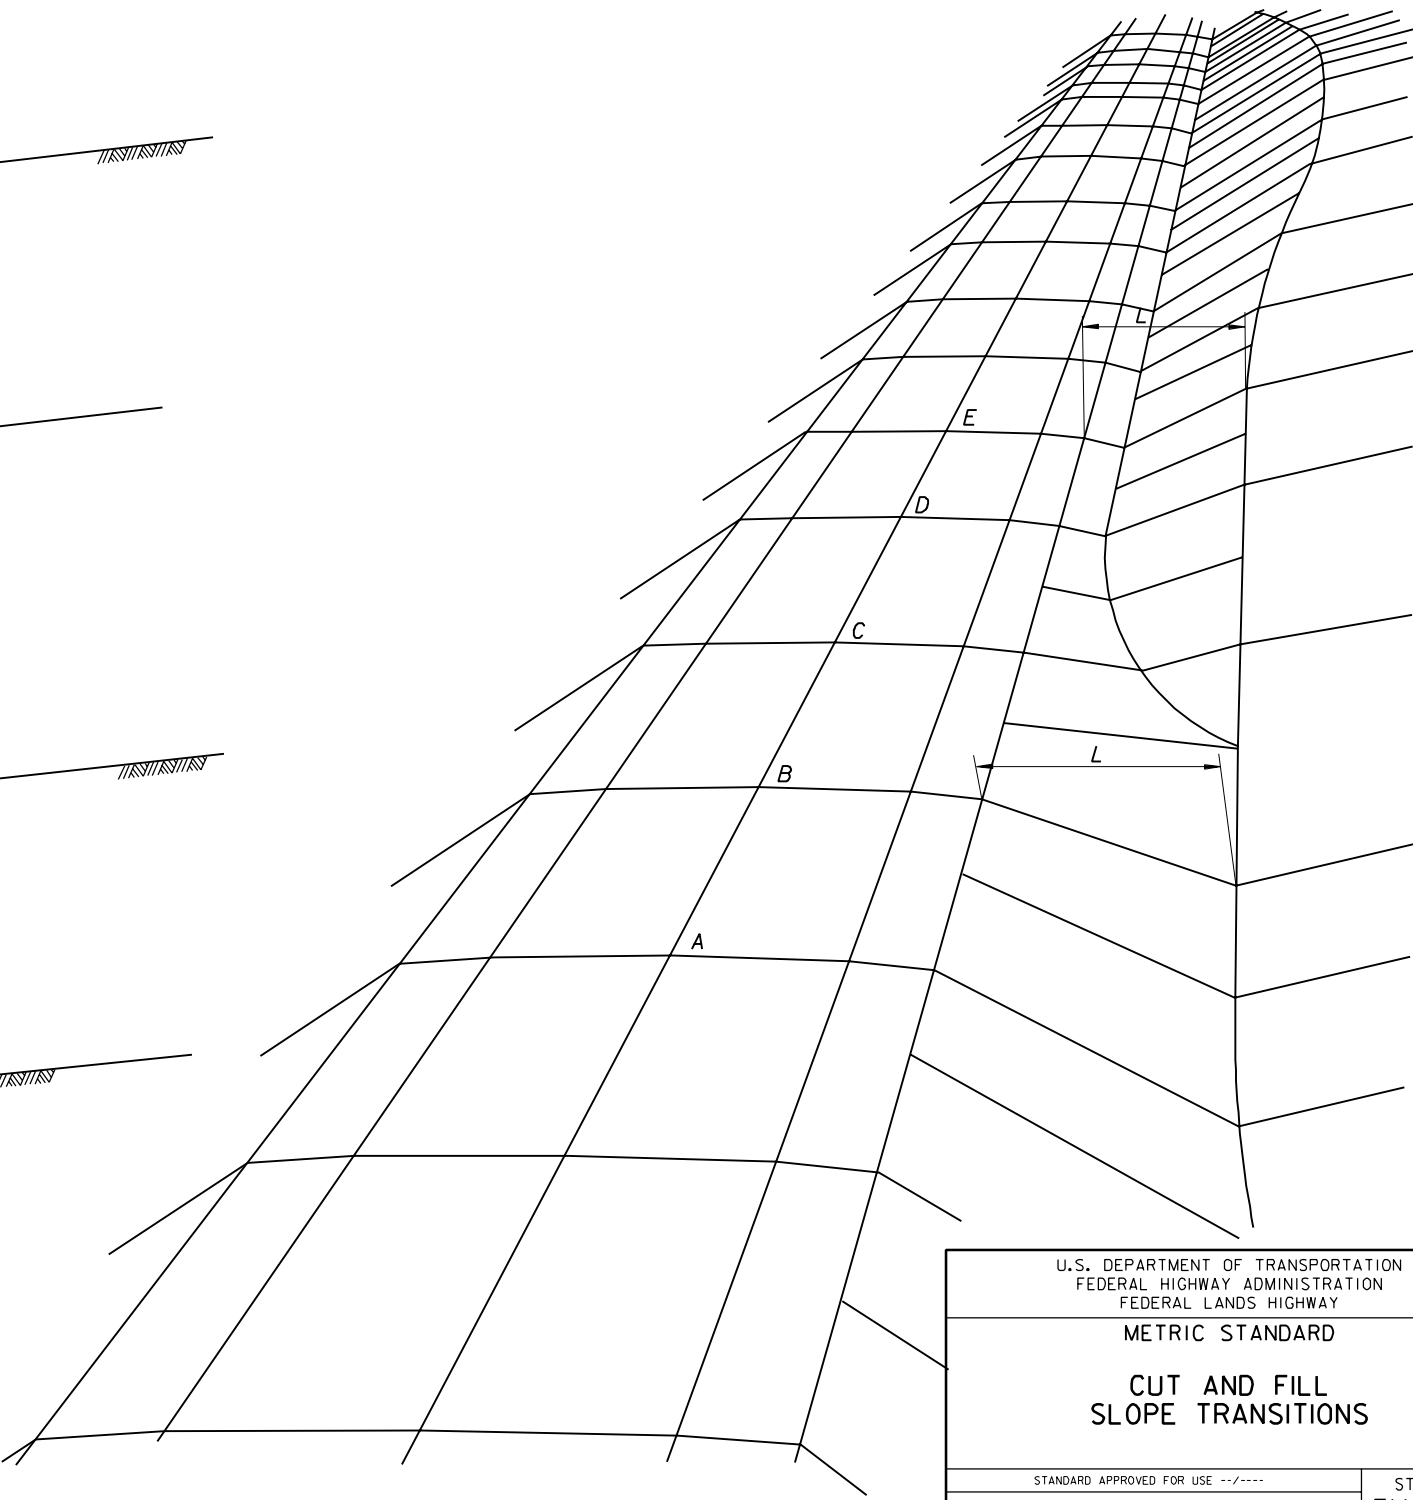


NOTES:

- 1. Unless otherwise shown, dimensions are in millimeters.
- 2. Distance L is to be maintained as the distance to slope stakes to establish the blend of cut and fill slopes into the original ground.

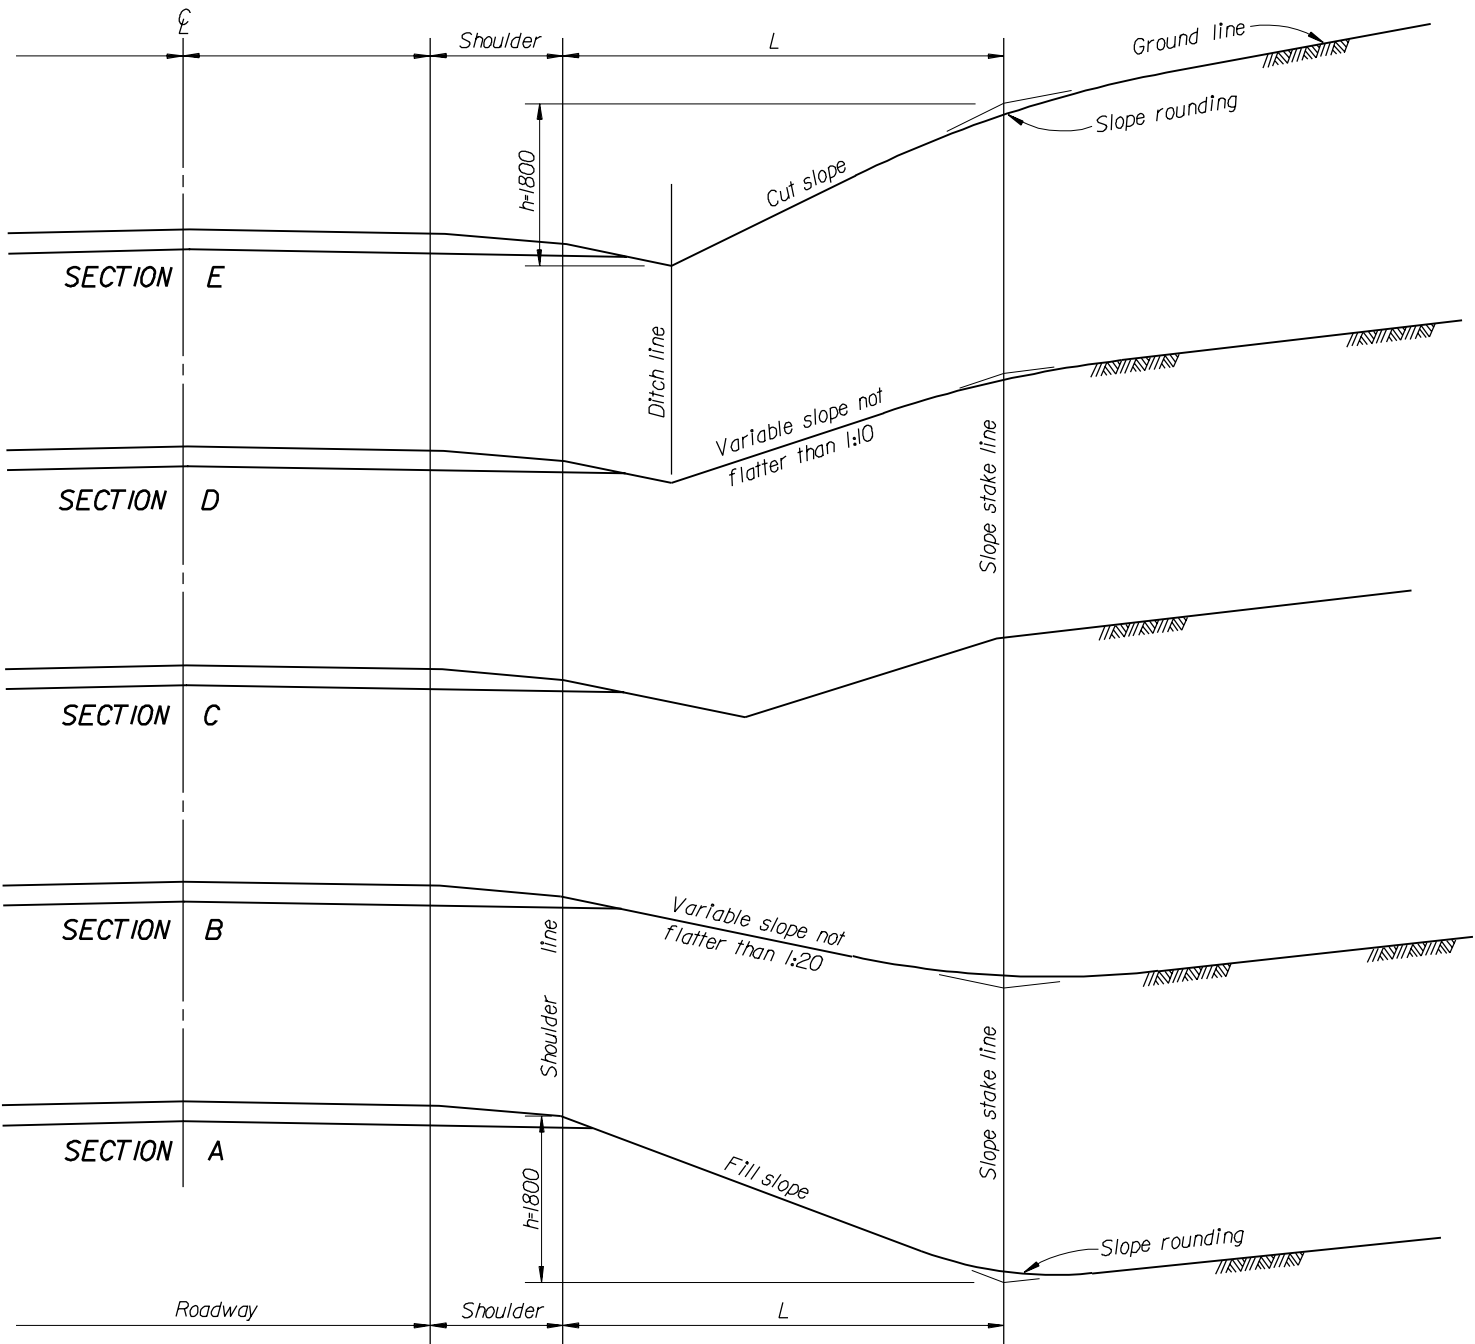

NO SCALE

U.S. DEPARTMENT OF TRANSPORTATION FEDERAL HIGHWAY ADMINISTRATION FEDERAL LANDS HIGHWAY	
METRIC STANDARD	
CUT AND FILL SLOPE TRANSITIONS	
STANDARD APPROVED FOR USE --/----	STANDARD
REVISED: 07/98	EM204-01